




Temporary Patio Permit

153.1 (1) O. Reg. 746/21: Licensing

Permit Number
Issue Date

Project Information			
Work Location		Area	Zoning
Legal Description		Construction Value	
Registrants			
Owner		Address	Phone
Applicant (if different from owner)		Address	Phone
Setbacks			
Side Yard	Side Yard	Front Yard	Rear Yard
Occupant Load			
Indoor (Establishment)		Outdoor (Patio)	
Notes			
Start Date		End Date	
Conditions			
Issuing Authority			
Name		Phone	Email
Date		Signature	

EXAMPLE

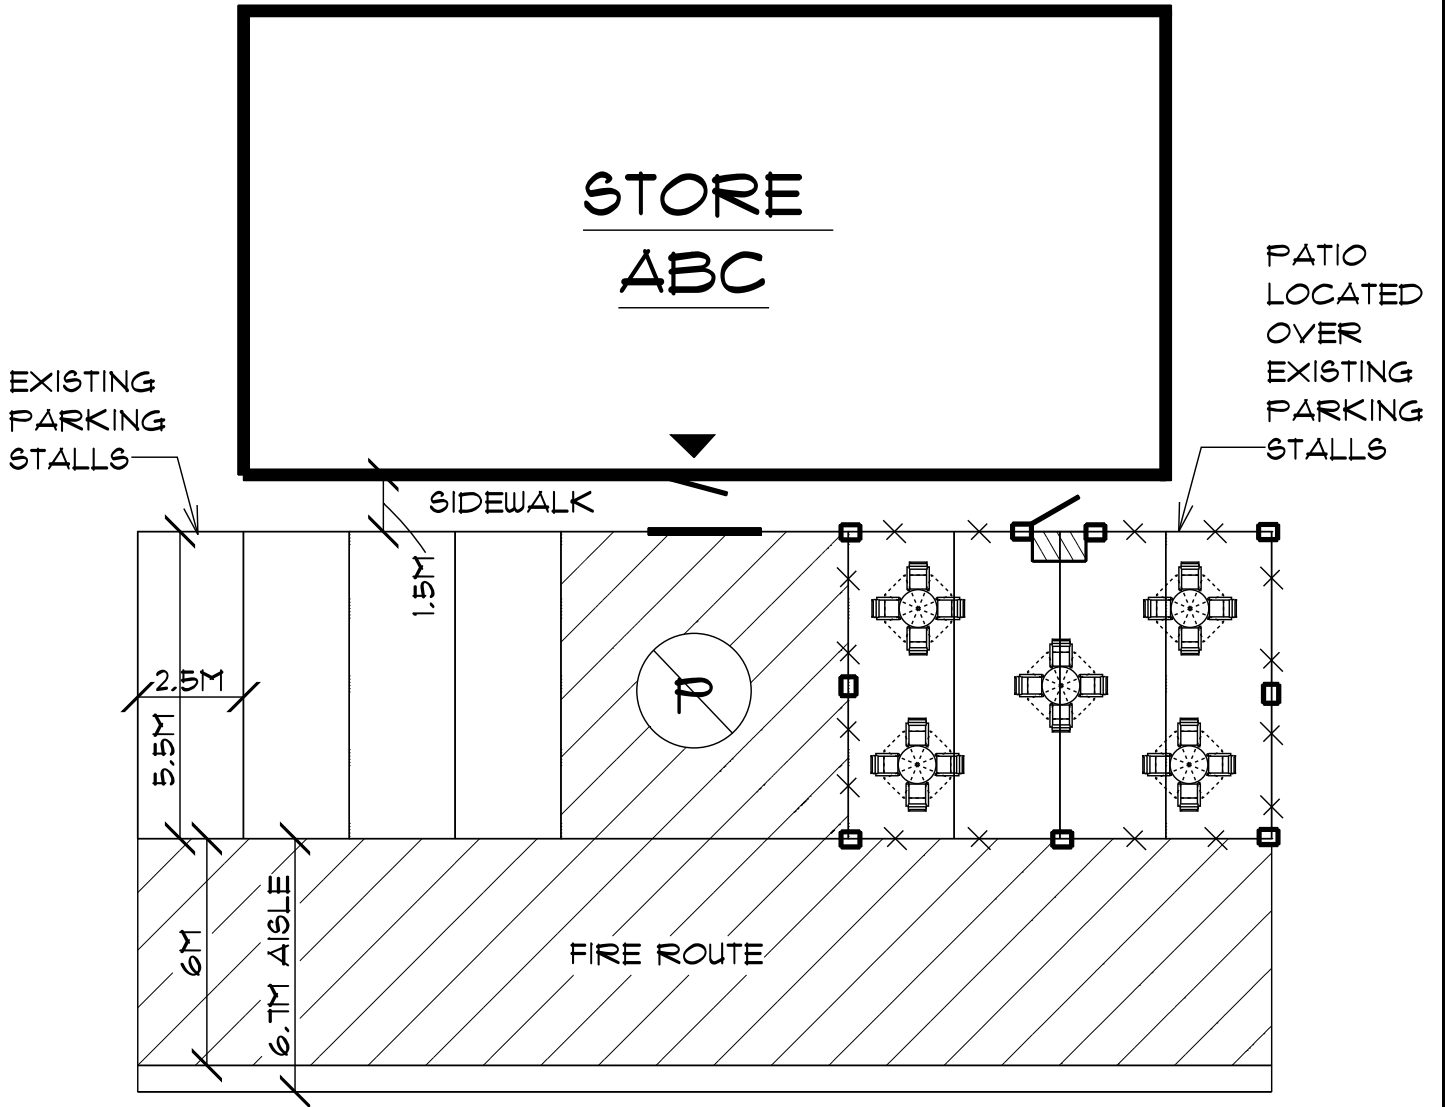

1. NUMBER OF PARKING: _____

2. LOCATION OF TEMPORARY PATIO: _____

3. AREA OF PROPOSED PATIO: _____

M²

LEGEND:

	FENCE/ENCLOSURE
	CONCRETE BLOCK
	NO SLIP RAMP
	PATIO GATE
	TABLE SEATING
	FIRE ROUTE
	PRINCIPAL ENTRANCE